

Laidley Street

Station Street


LEGEND

These standard symbols will be found in the drawing.

- Tree
- Fire Hydrant
- PSM
- Sign
- Powerpole/Light
- Light Pole
- Downpipe to Surface
- Water meter
- Stormwater Manhole
- Survey Station
- Kerb Outlet
- Comms Pit
- Electrical Pillar
- Powerpole
- Sewer Manhole

- Contour Minor (0.2)
- Contour Major (1.0)
- O/H Electricity
- Fence Line
- Sewerline


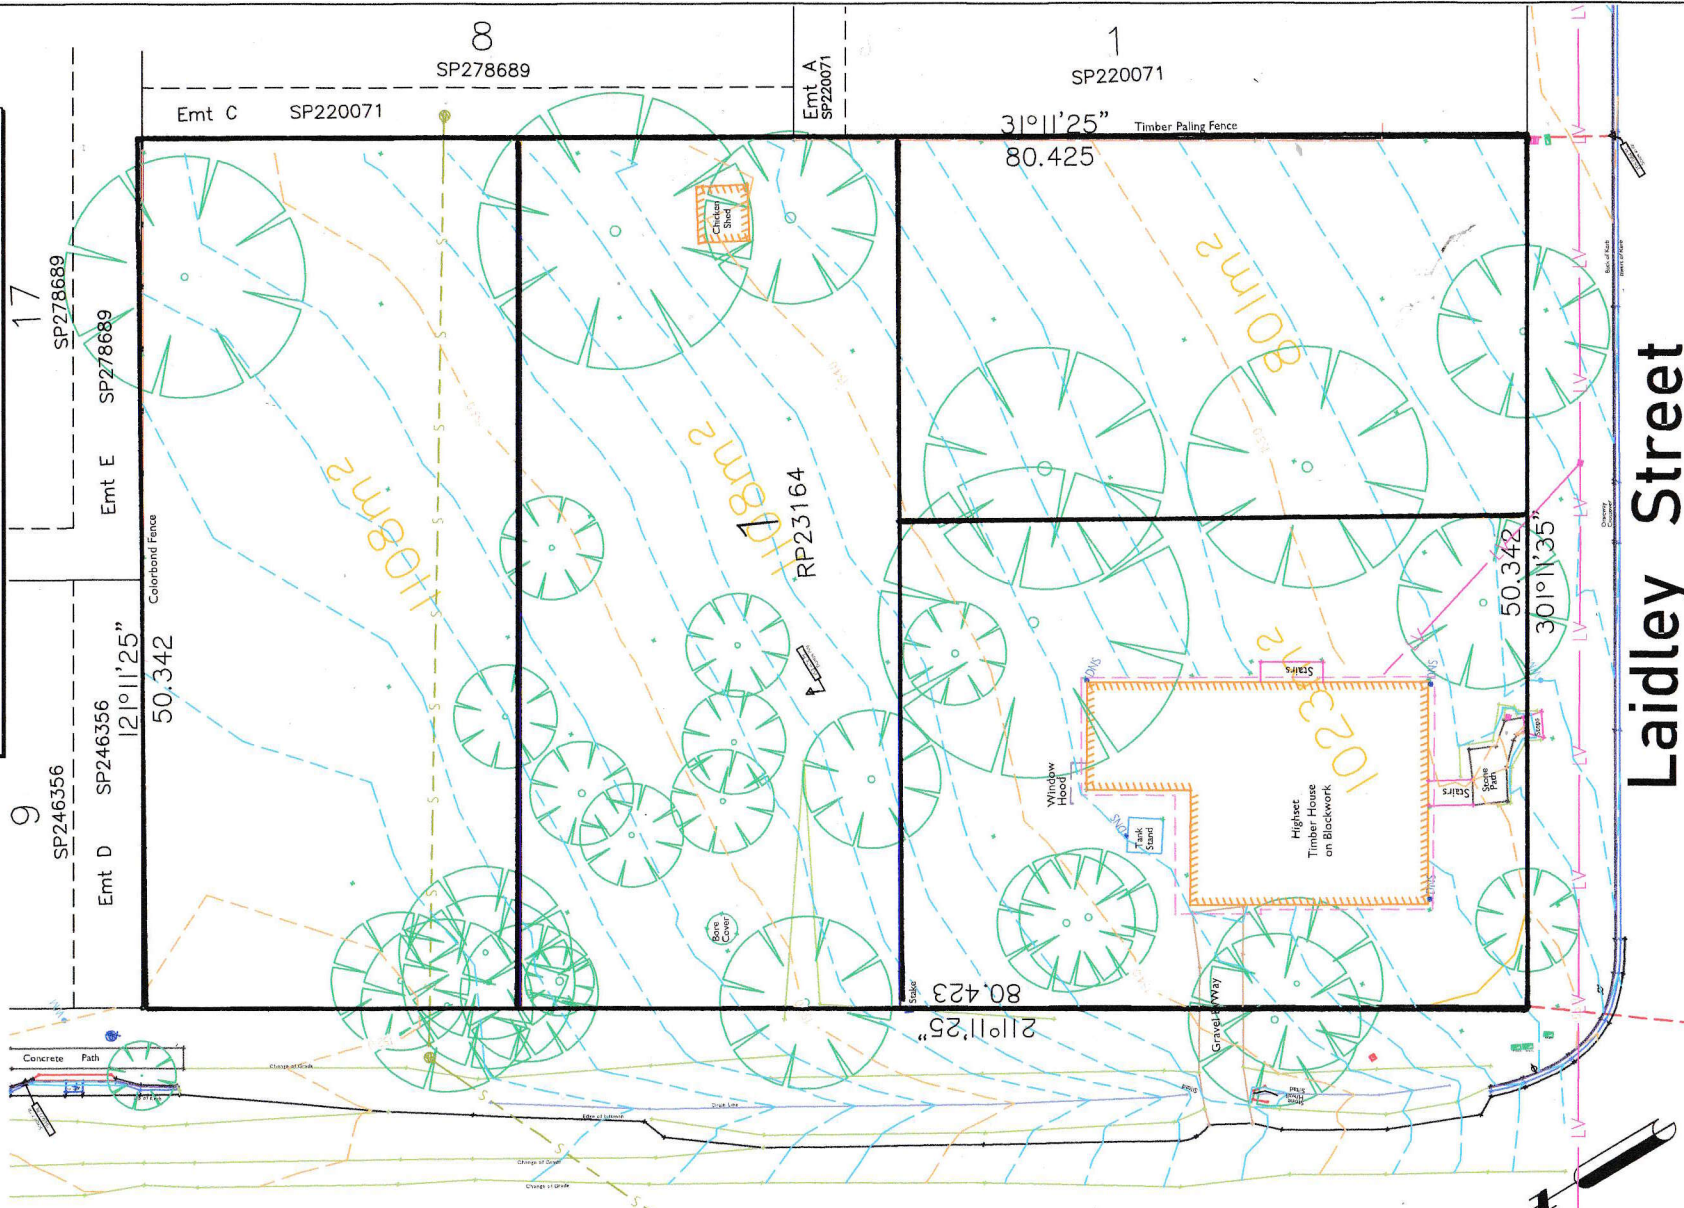

